

Do not scale this drawing - Use written dimensions only. All dimensions to be checked on site prior to commencement of work.


NOTES

GROSS INTERNAL AREA FIGURES GIVEN ARE FOR GUIDANCE PURPOSES ONLY

ALL SHOPFRONTS TO BE INSTALLED BY INCOMING TENANT AS PART OF FITOUT WORKS AND ARE SUBJECT TO PLANNING AND BUILDING REGULATION APPROVAL



BLOCK A GROUND FLOOR PLAN

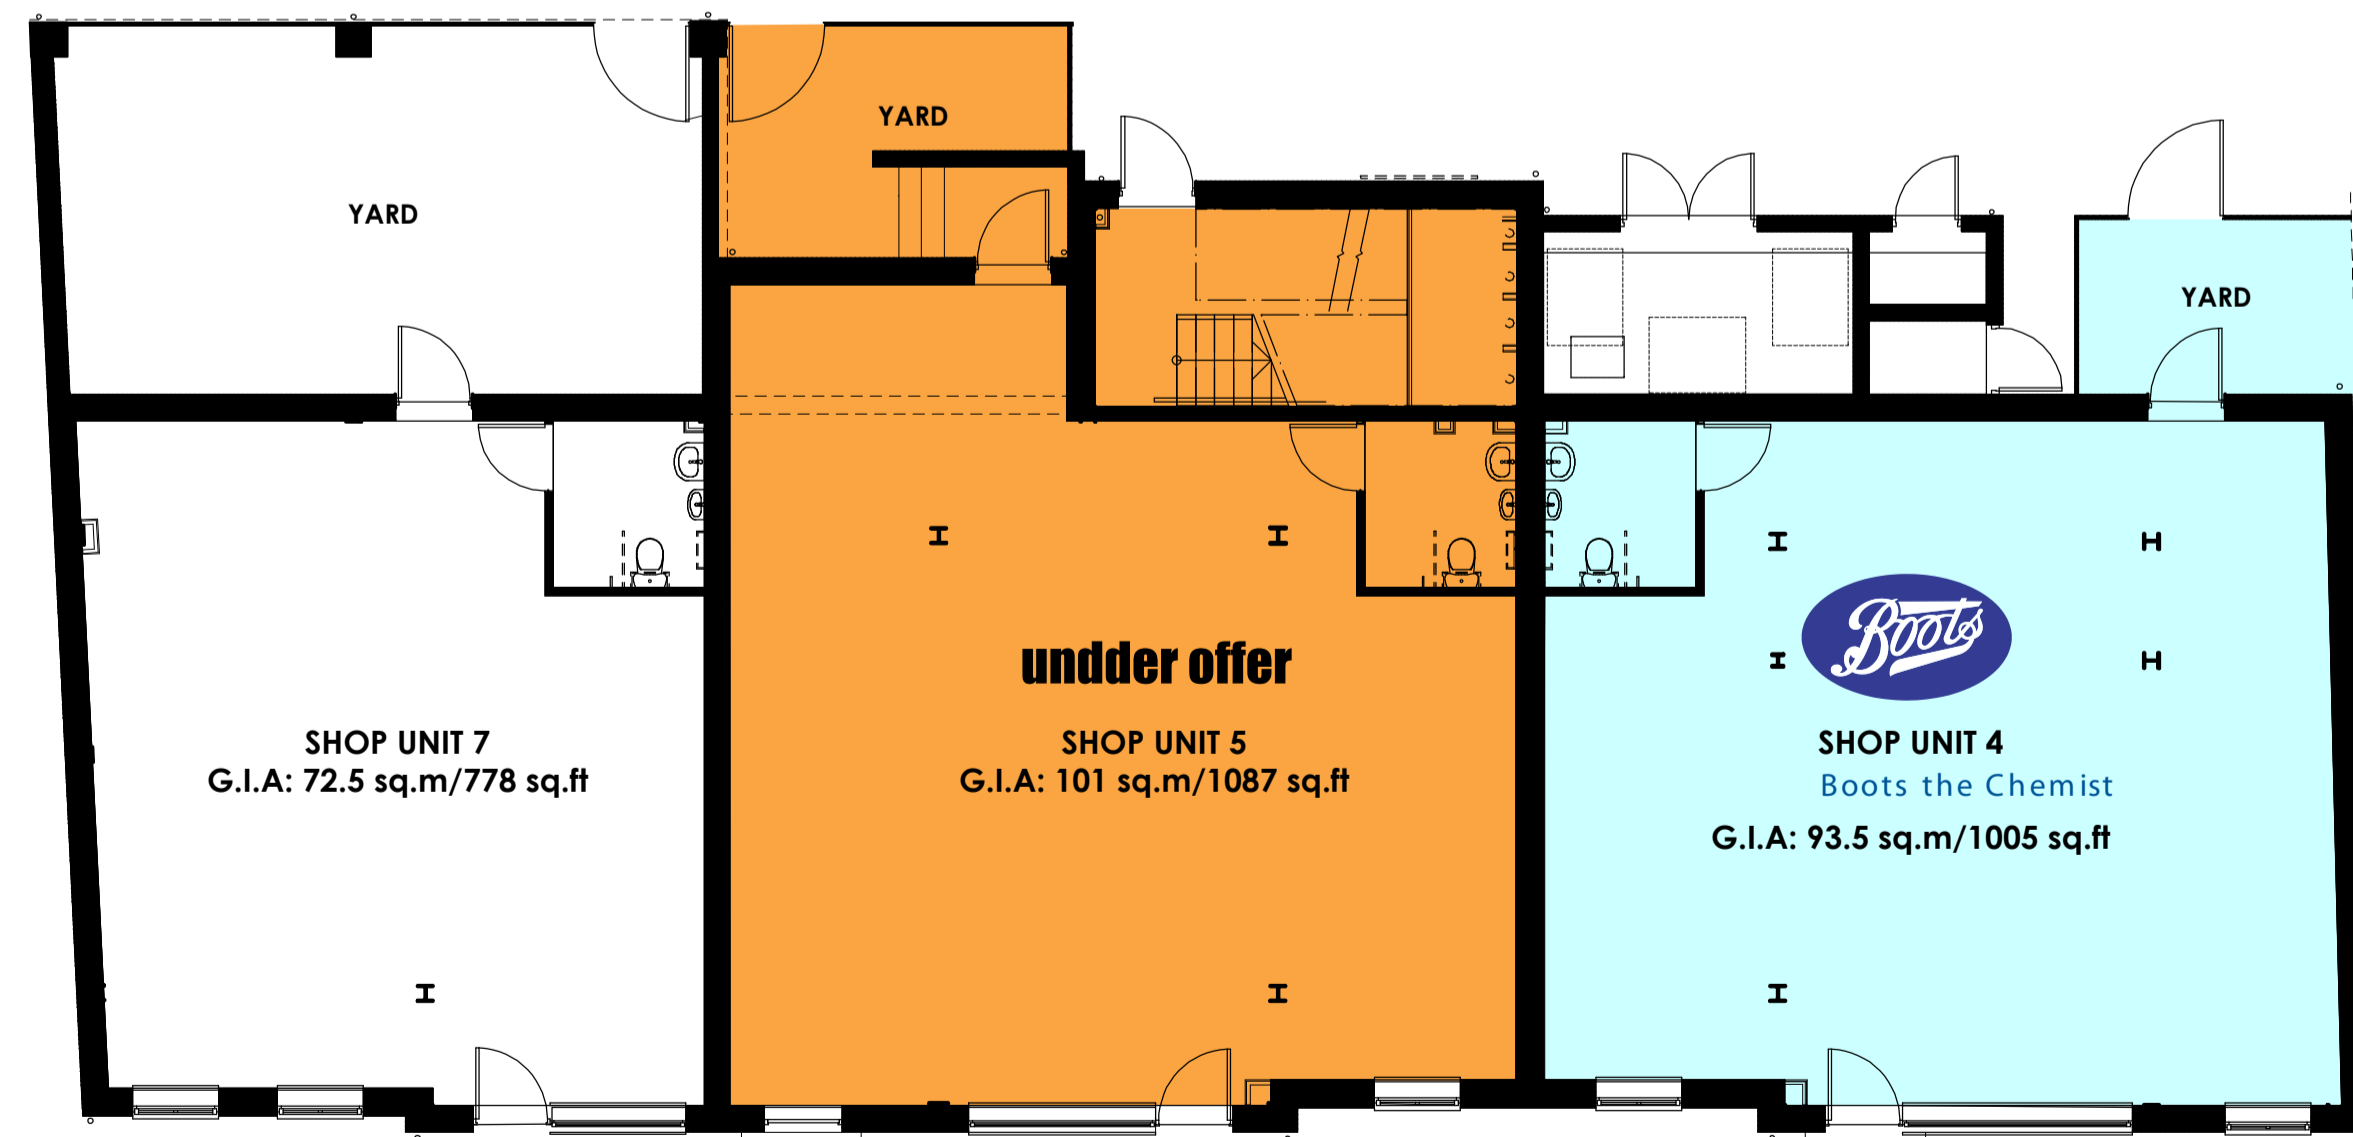

BLOCK B GROUND FLOOR PLAN

REVISIONS

BLOCKS A & B GROUND FLOOR MARKETING PLAN

This drawing is the copyright of SAMUEL - CAMPS ASSOCIATES and may not be copied, altered or reproduced in any way without their written authority.

SAMUEL-CAMPS ASSOCIATES
 12a High Street, Botley, Southampton SO30 2EA
 Tel: (01489) 781921
 Fax: (01489) 786941
 E-mail: max@samuel-camps.co.uk



**THE VILLAGE CENTRE
 PRIDE IN CAMP HILL
 CAMP HILL
 NUNEATON**
 for:

CAMARGUE
 Property Developments Limited

SCALE: 1:100 @ A1
 DATE: JAN 2008
 DRWG NO: 2802-MD02 REV NO: B

Computer Aided Design Specialists